

M E M O R A N D U M

FROM Area Planning Branch, Glebe House, Fenton.

Our Ref: AL/BL

TO See Distribution List.

Date: 1st July, 1960.

Subject: Chatterley Whitfield Colliery

Proposed alteration to Middle Pit Bottom Layout - Drg.No.1533/50

Please find enclosed one copy of a sketch plan shewing the proposed alteration to Middle Pit Bottom track layout.

A copy has been forwarded to Area Planning Branch - Mechanical Engineers' Dept., - for details of the tilting platform. These details will be forwarded when available.

*A. Leeming*

No.1 Group Planning Engineer.

Distribution List.

F.Dilks, Esq., No.1 Group Manager, Chatterley Whitfield Colliery	
P.Smallman, Esq., Agent/Manager,	- do -
G.Haslett, Esq., Assistant Manager	- do -
J. Belcher, Esq., Undermanager	- do -
W.Hibbert, Esq., Group Engineer	- do -
A.Jones, Esq., Engineer	- do -
A.Brockley, Esq., Group Surveyor	- do -
R.Walley, Esq., Surveyor	- do -
J.Bridges, Esq., Method Study Engineer	- do -
D.Sutton, Esq., Mechanical Design Engineer, Area Planning Branch.	


*Circulated*

*7/7/60*



## EXISTING LAYOUT

Total Manpower = 6 men (Coaldrawing Shift)

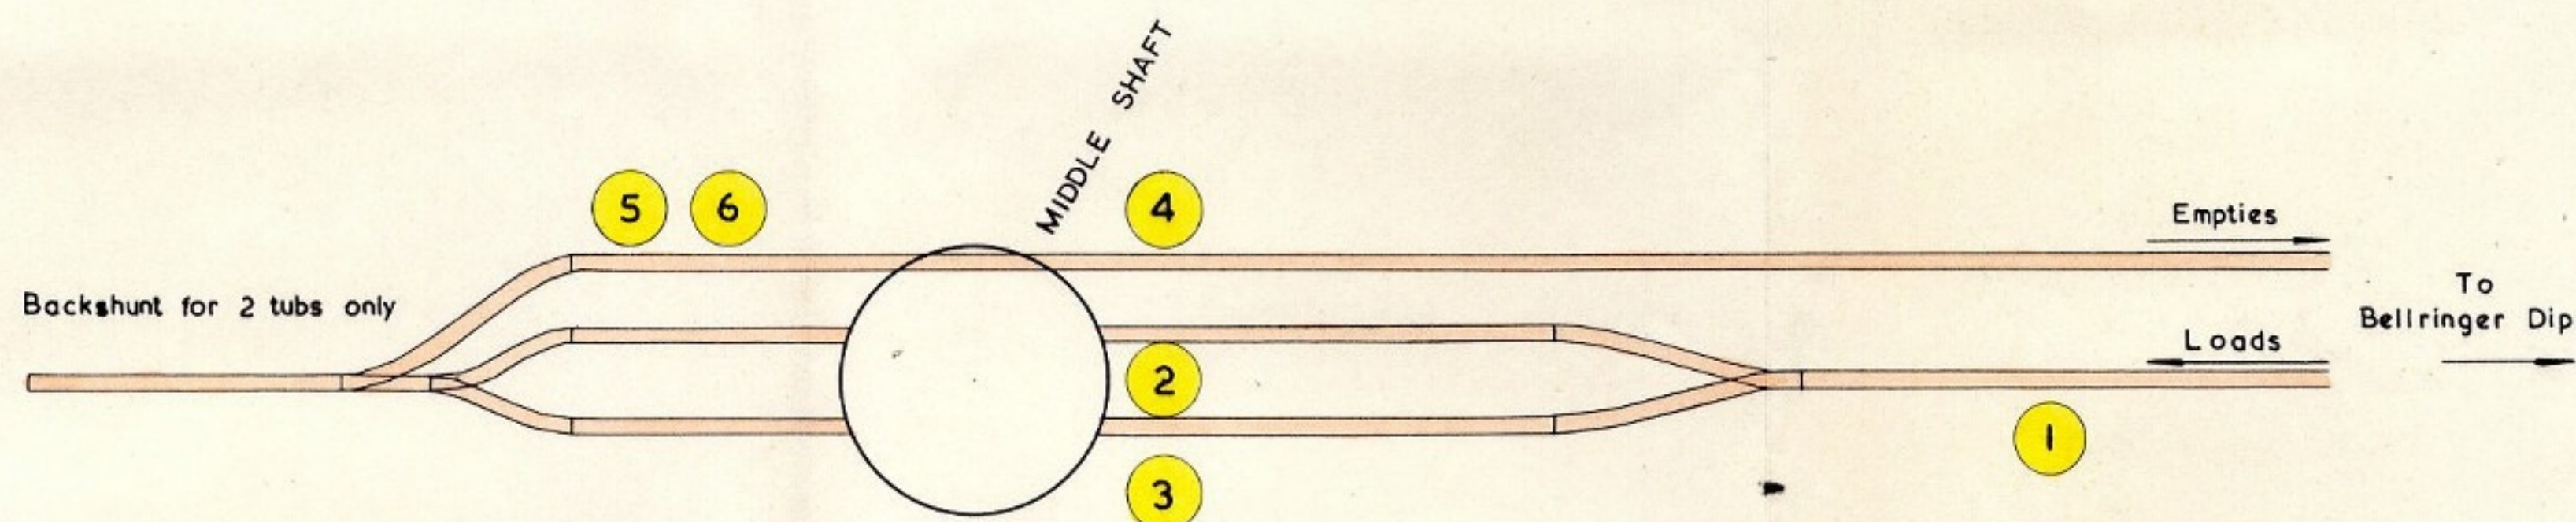


### MANPOWER DEPLOYMENT-EXISTING

- ① Uncoupling and loads splitting.
- ② Onsetter.
- ③ Pit Bottom General Assistant.
- ④ Assistant to Onsetter.
- ⑤ Empties Control, coupling and clipping-on.
- ⑥ Empties Control, coupling and clipping-on.

## PROPOSED LAYOUT

Total Manpower = 3 men (Coaldrawing Shift)

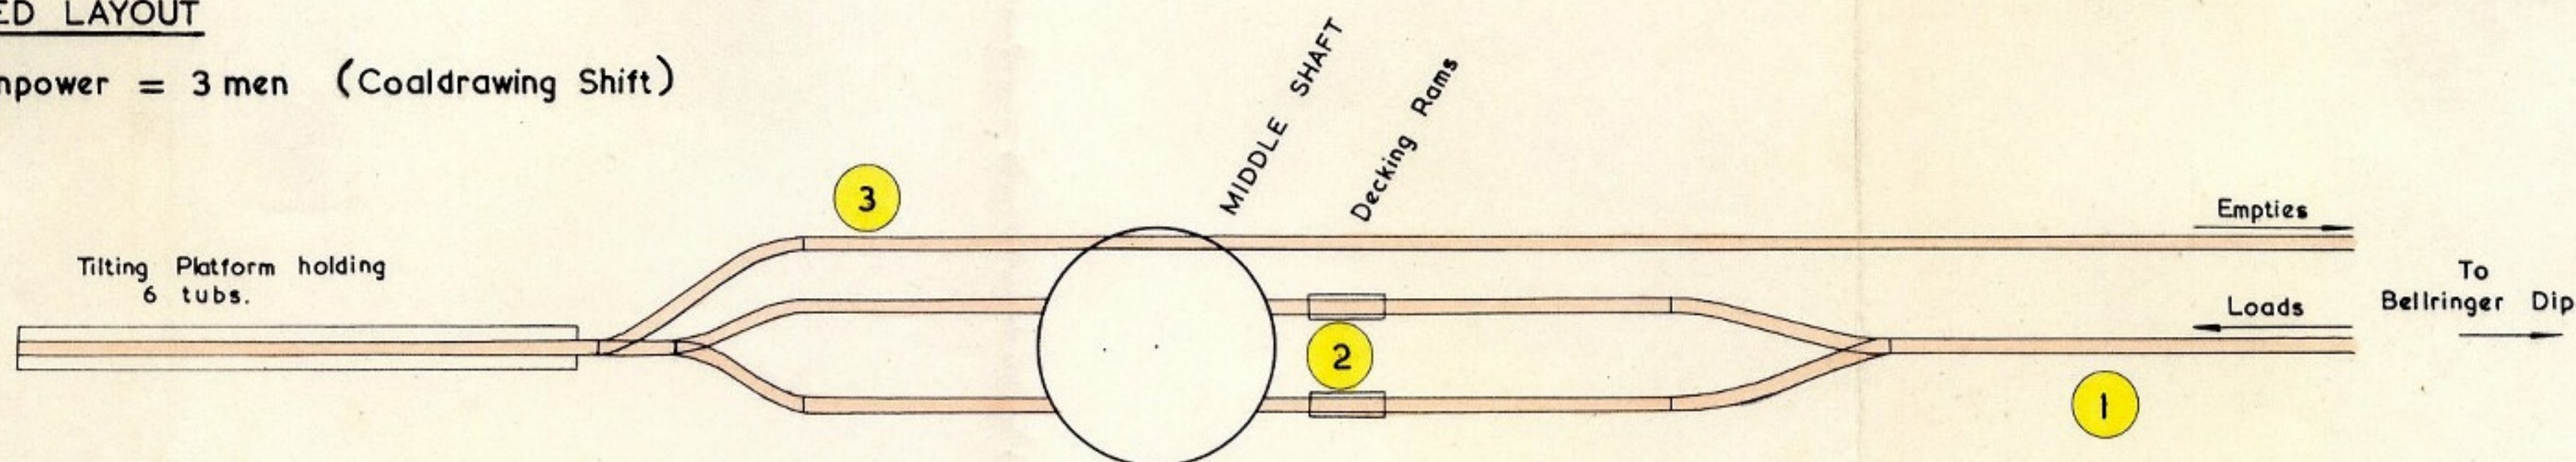

### MANPOWER DEPLOYMENT - PROPOSED

- ① Uncoupling and loads splitting.
- ② Onsetter.
- ③ Tilting platform operator, coupling and clipping-on.

NATIONAL COAL BOARD			
WEST MIDLANDS DIVISION No.1 NORTH STAFFS AREA			
CHATTERLEY WHITFIELD COLLIERY			
Proposed Middle Shaft Bottom Layout			
DRAWN BY TRACED BY CHECKED BY PASSED BY	A.A.L. W.L.	SCALE	AREA PLANNING OFF
		Not to Scale	
DATE		DRAWING No. 1533/50	
JUNE 1960			